


# CORNER RECORD

COUNTY OF MONO T. 3 S. R. 27 E. SEC. 34 MERIDIAN CALIFORNIA

CORNER TYPE: GOV'T. CORNER ☐ MEANDER ☐ RANCHO ☐ CONTROL ☐ OTHER ☒

CORNER IDENTIFICATION - DATE OF VISIT May 9 1986

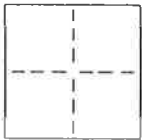

SW COR LOT 40 MANWORTH SLOPES UNIT 1

CORNER - LEFT AS FOUND ☐ FOUND AND TAGGED ☐ REESTABLISHED OBLITERATED CORNER ☒ REBUILT ☐

PHYSICAL DESCRIPTION OF CORNER FOUND: EVIDENCE AND METHOD USED TO IDENTIFY OR REESTABLISH

FND. RAD PT = RR SPIKE / FND. E. END = BOLT SPIKE W/ WASHER

L.S. 3462 - FND NW COR LOT 40 = 1/2" I.P. L.S. 10467

PHYSICAL DESCRIPTION OF MONUMENTS REBUILT OR PERPETUATED SET SW COR LOT 40 PER


SKETCH BELOW

CALIFORNIA COORDINATE SYSTEM ORDER: FIRST ☐ SECOND ☐ THIRD ☐

STATIONS USED: NGS (USC & GS) ☐ STATE ☐ COUNTY ☐ OTHER ☐ STATION \_\_\_\_\_ STATION \_\_\_\_\_

ZONE \_\_\_\_\_ ELEVATION \_\_\_\_\_ NORTHINGS (Y) \_\_\_\_\_ EASTINGS (X) \_\_\_\_\_

SKETCH: (Include reference tie or witness points, remarks and topo of area)

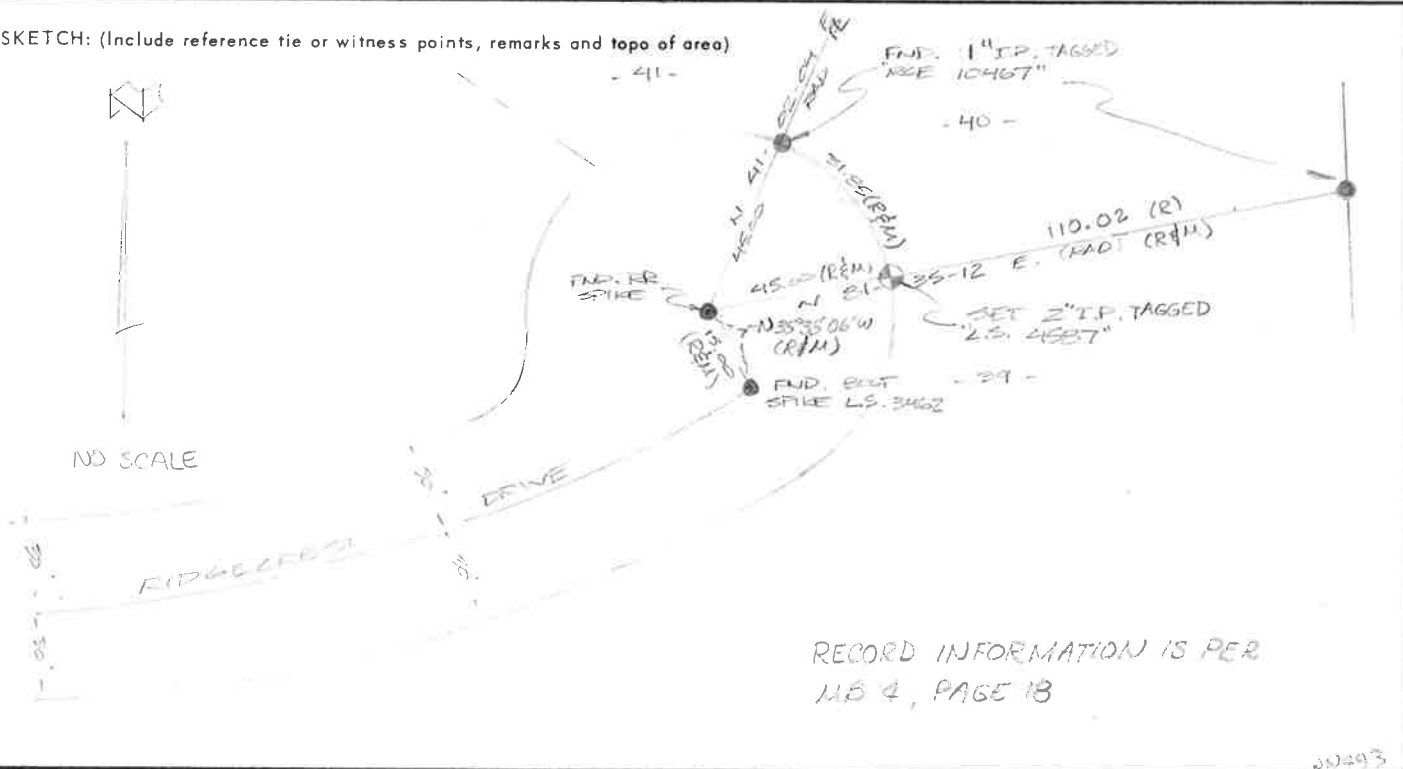

RECORD INFORMATION IS PER  
MB 4, PAGE 18

## SURVEYOR'S CERTIFICATE

THIS CORNER RECORD WAS PREPARED BY ME OR UNDER MY DIRECTION IN CONFORMANCE WITH THE LAND SURVEYORS ACT ON June 4 1986

SIGNED: \_\_\_\_\_

L.S. or R.C.E. No. 4587

SEAL

## COUNTY SURVEYOR'S CERTIFICATE

THIS CORNER RECORD WAS RECEIVED 6-9 1986  
AND EXAMINED AND FILED 6-12 1986

BY: James M. [Signature]

TITLE: County Surveyor

DOCUMENT No. 3527-34-23

STATEMENT ON BACK OF SHEET

YES ☐ NO ☒